



GROUND FLOOR

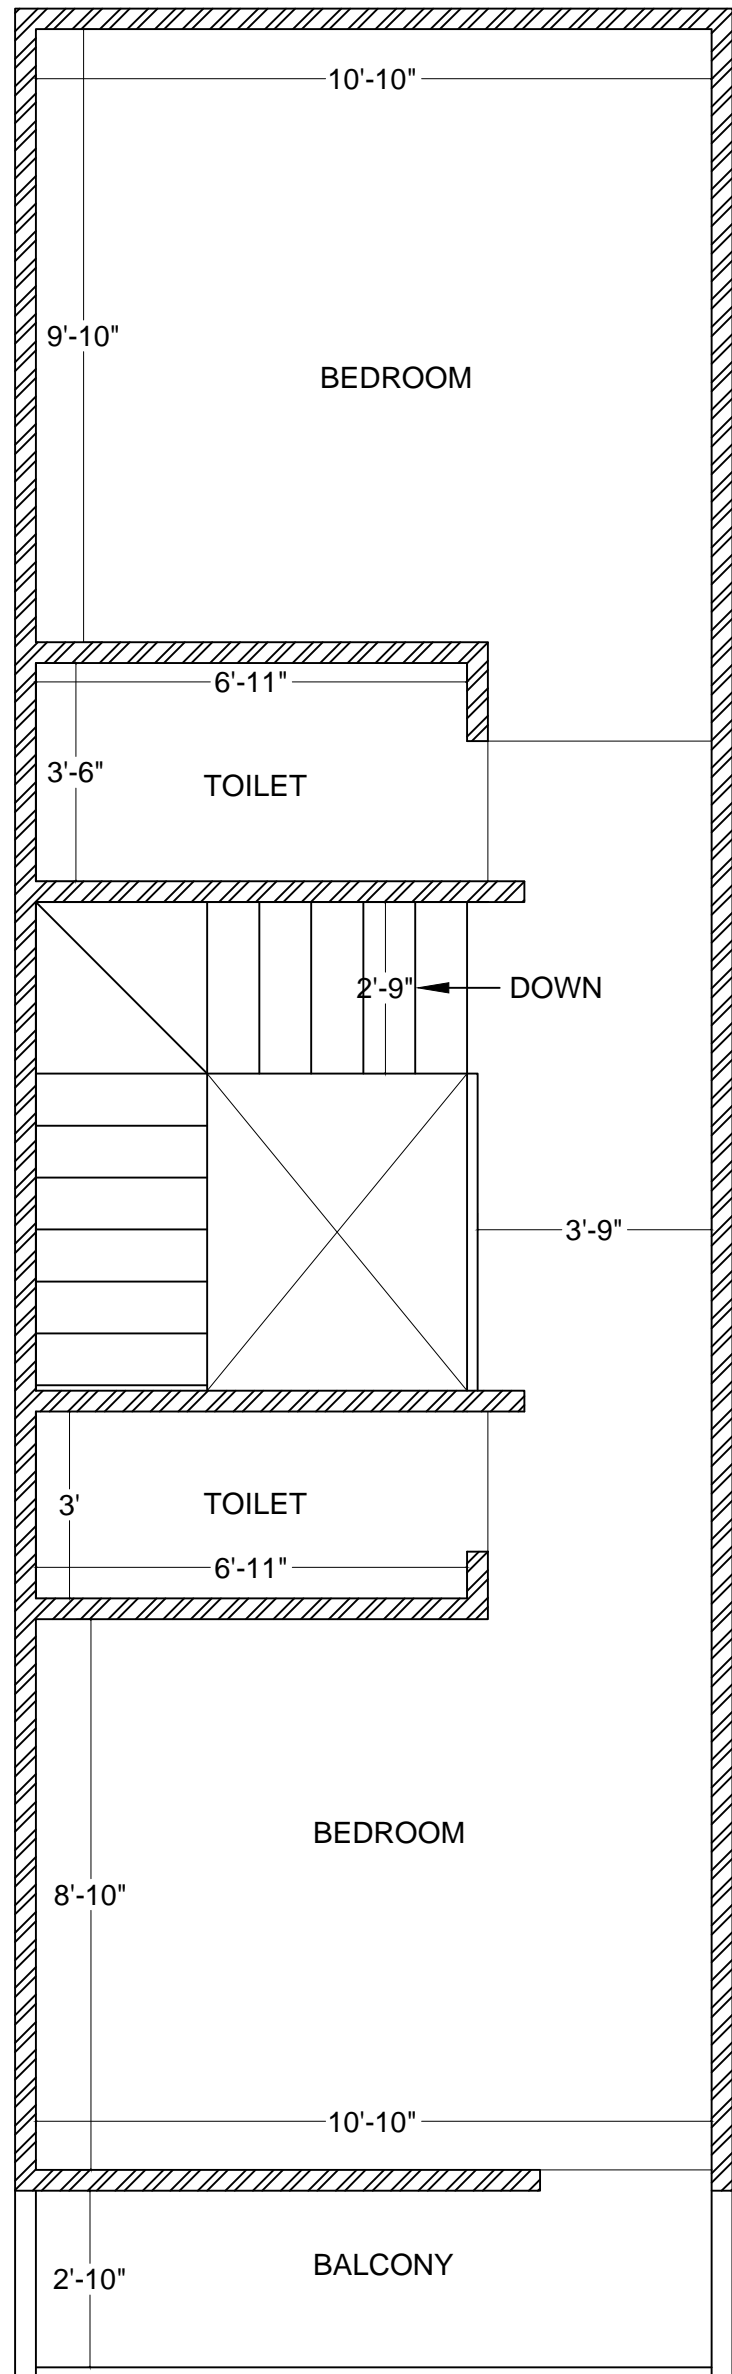

FIRST FLOOR

PRODUCED BY AN AUTODESK EDUCATIONAL PRODUCT

PRODUCED BY AN AUTODESK EDUCATIONAL PRODUCT

CONCEPTUAL FLOOR PLANS BUNGALOW	PROJECT TITLE: BUNGLOW DESIGN	DATE: 16-04-17	designed by: K K ASSOCIATES CHARTERED ENGINEER ARCHITECTURAL-STRUCTURAL-INTERIOR DESIGN - EXECUTION - PROJECT CONSULTANT	 Shop No. 1, Garden Co.Op. Housing Society Near Morarji Circle, G.I.D.C., VAPI396195. (Gujarat) IND. Tel : +91-9909503109. e-mail : kkassociate03@gmail.com
	CLIENT NAME: PALASH	DWG. NO.		
	LOCATION:	SCALE : NTS		